


GENERAL NOTES:

1. PORCH IS LIMITED COMMON ELEMENT ASSIGNED TO THE UNIT.
2. THIS FLOOR PLAN AND DIMENSIONS AND SQUARE FOOTAGE CALCULATIONS SHOWN HEREIN ARE APPROXIMATIONS. ANY PURCHASER CONCERNED ABOUT REPRESENTATIONS REGARDING THE FLOOR PLAN SHOULD DO HIS/HER OWN INVESTIGATION AS TO THE DIMENSIONS, MEASUREMENTS AND SQUARE FOOTAGES.

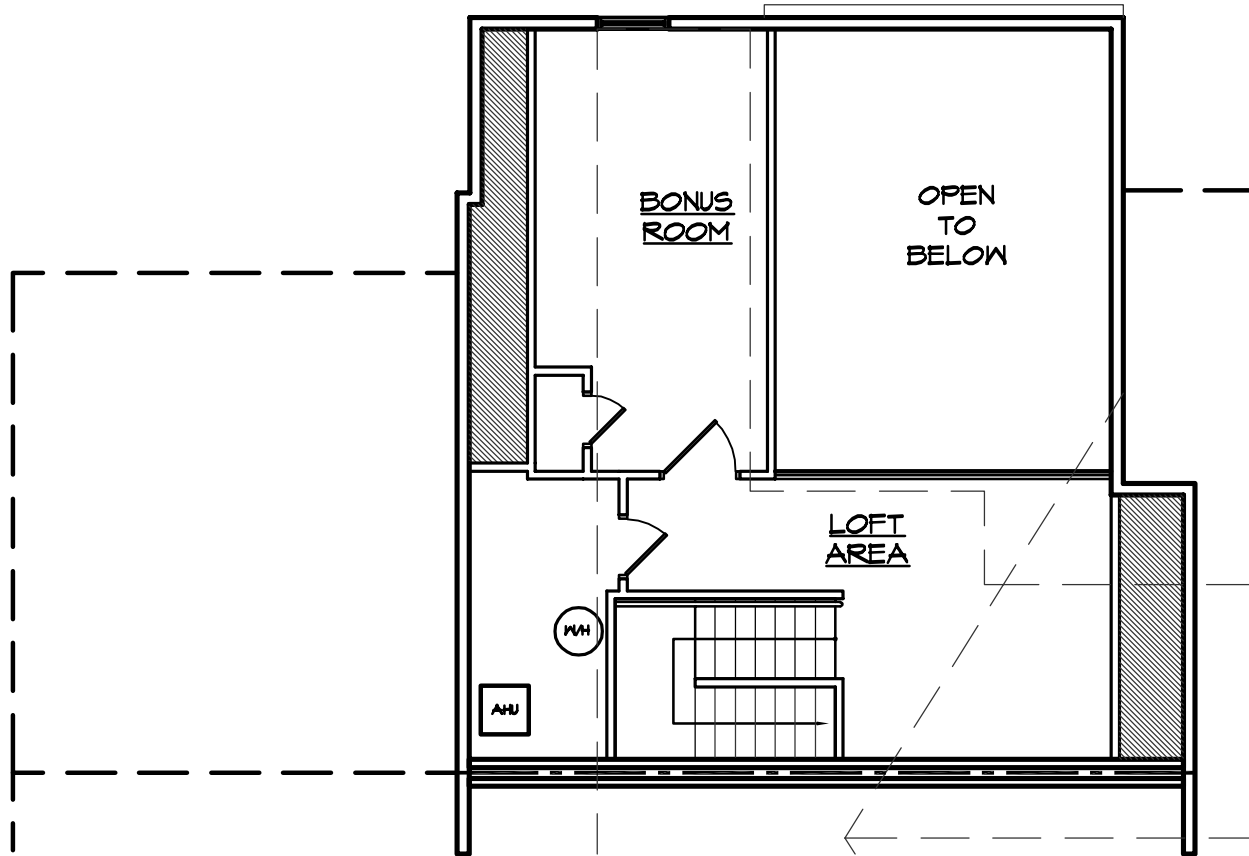

BUCKEYE PLANTATION CONDOMINIUM
 Loft Floor - TWO-BEDROOM UNIT W/ LOFT - TYPE 2
 1,210 S.F. HEATED (MAIN FLOOR)
 387 S.F. HEATED (LOFT FLOOR)
 1,427 S.F. TOTAL HEATED

SEE 1/B3.3 FOR UNITS



TWO-BEDROOM UNIT W/ LOFT - TYPE 2
 SCALE: 1/8" = 1'-0"
 © LOFT FLOOR



28 E 35TH ST
 SAVANNAH, GA 31401
 31 PARK OF COMMERCEWAY
 SUITE 400
 SAVANNAH, GA 31405
 T: 912.447.5665
 F: 912.447.8381
 WWW.GREENLINEARCH.COM

Condos for
Buckeye Plantation Condominium
BUCKEYE PLANTATION
 0 HARRIS TRAIL ROAD
 RICHMOND HILL, GEORGIA

This drawing is the property of GREENLINE ARCHITECTURE and shall not be reproduced or used in any way without the written consent of GREENLINE ARCHITECTURE. It is to be used only for the project and location specified on the title block. Any other use is prohibited. The architect shall not be responsible for any errors or omissions in this drawing. 

JOB NO: 07.115
 ISSUE DATE: 1/25/2008
 DRAWN: JASONR

B3.4